




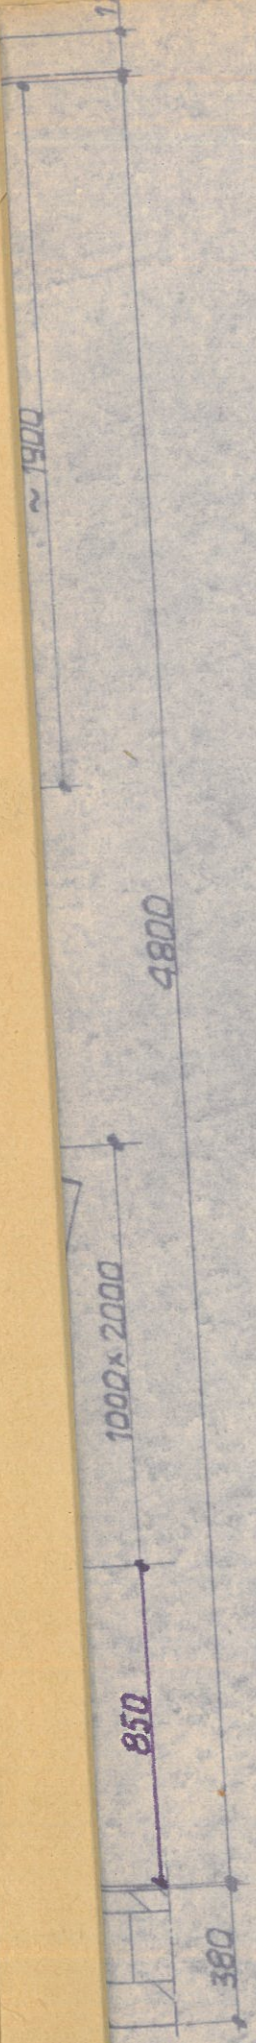

3-3

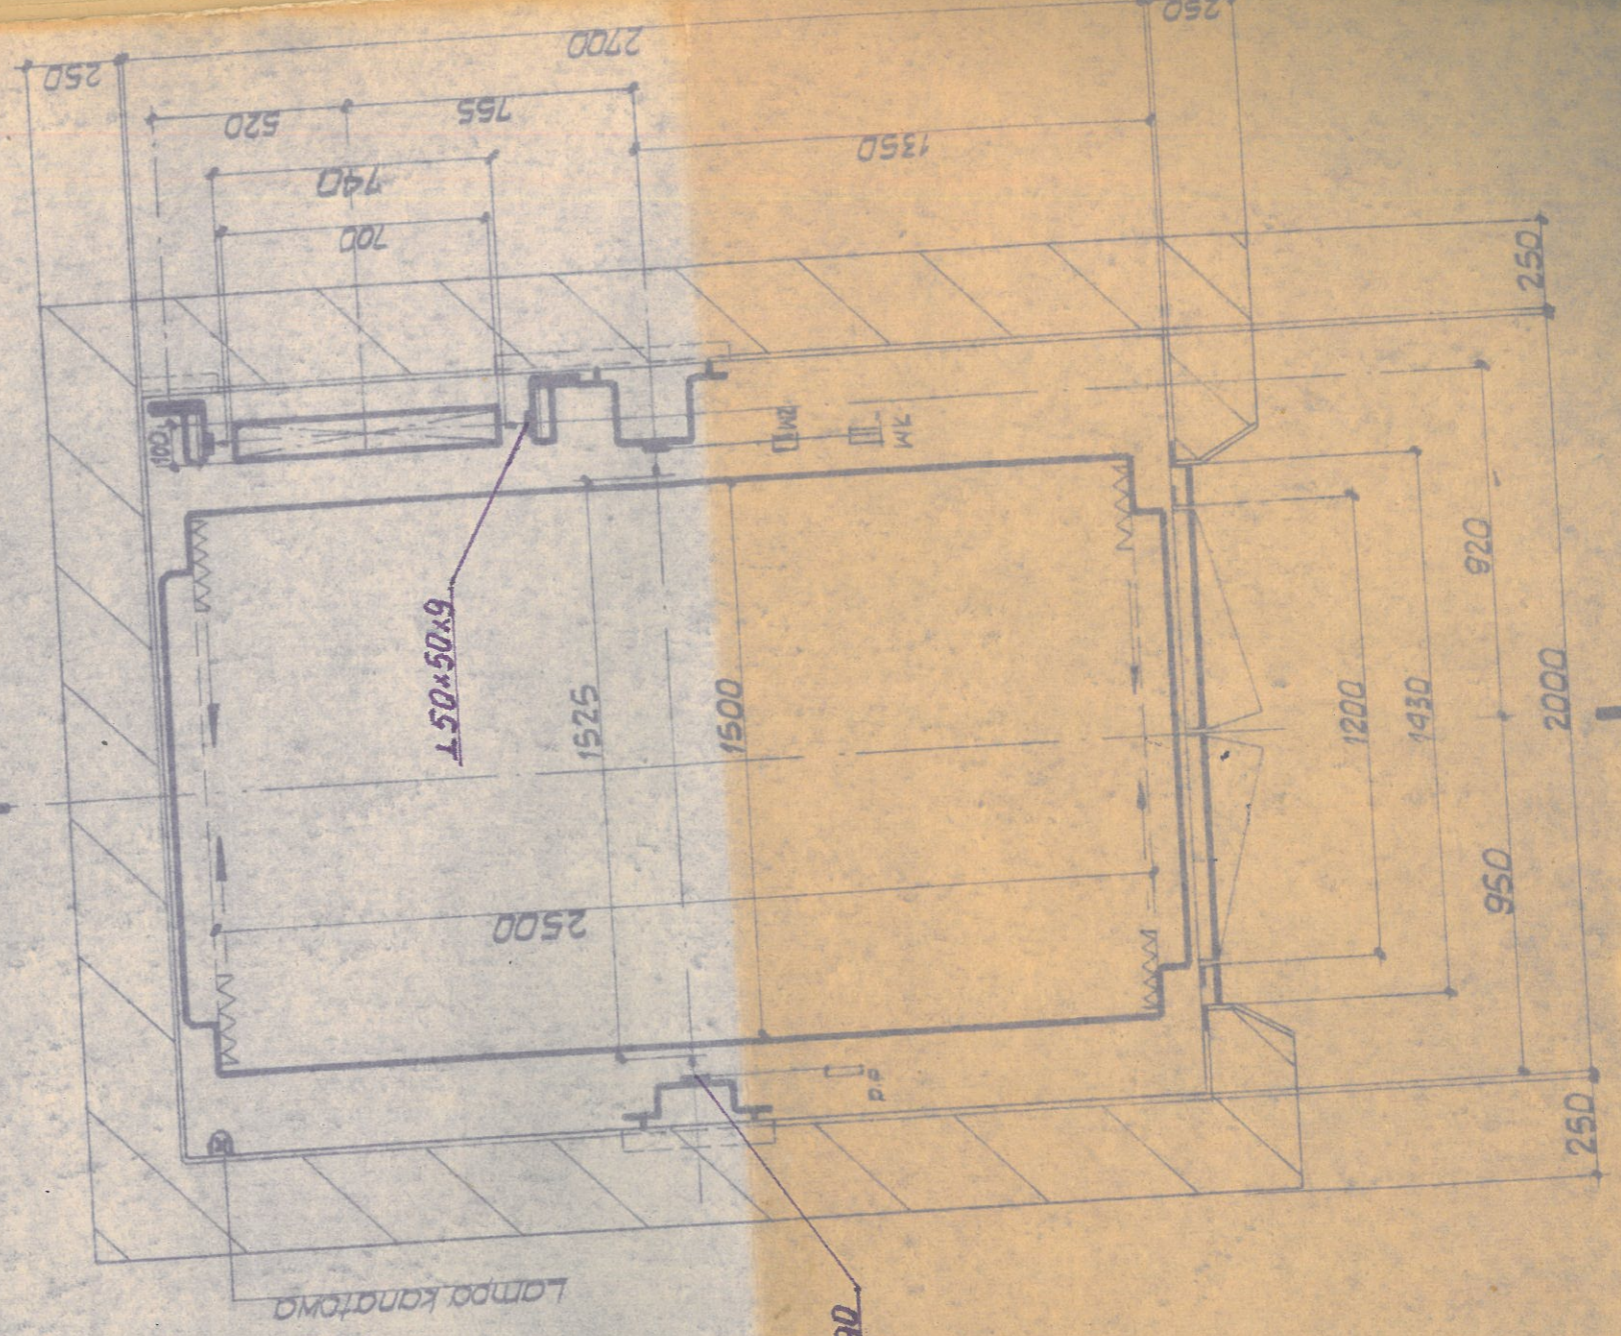

11